




PHASE 1  
East Elevation

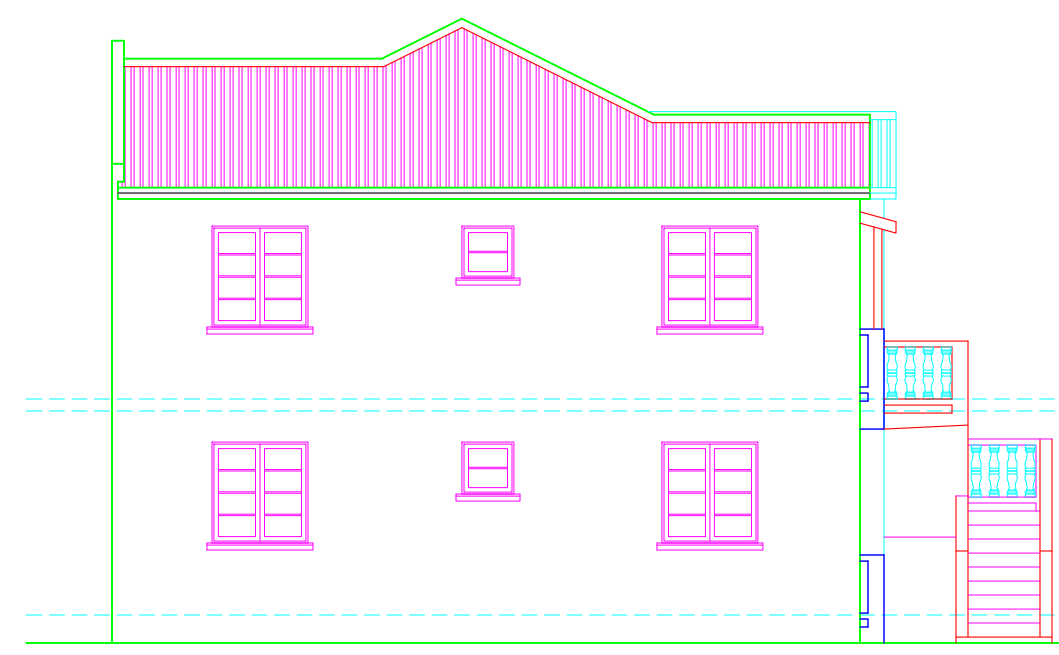


PHASE 1  
South Elevation

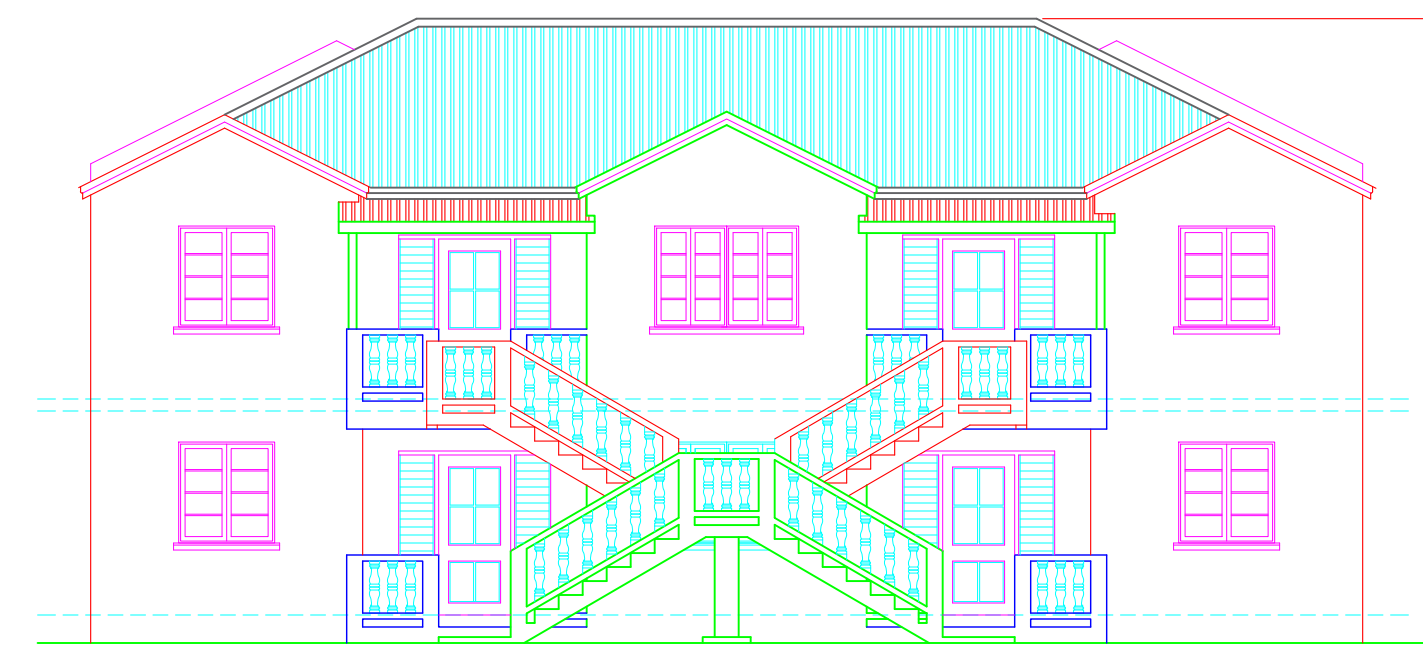


PHASE 2  
East Elevation

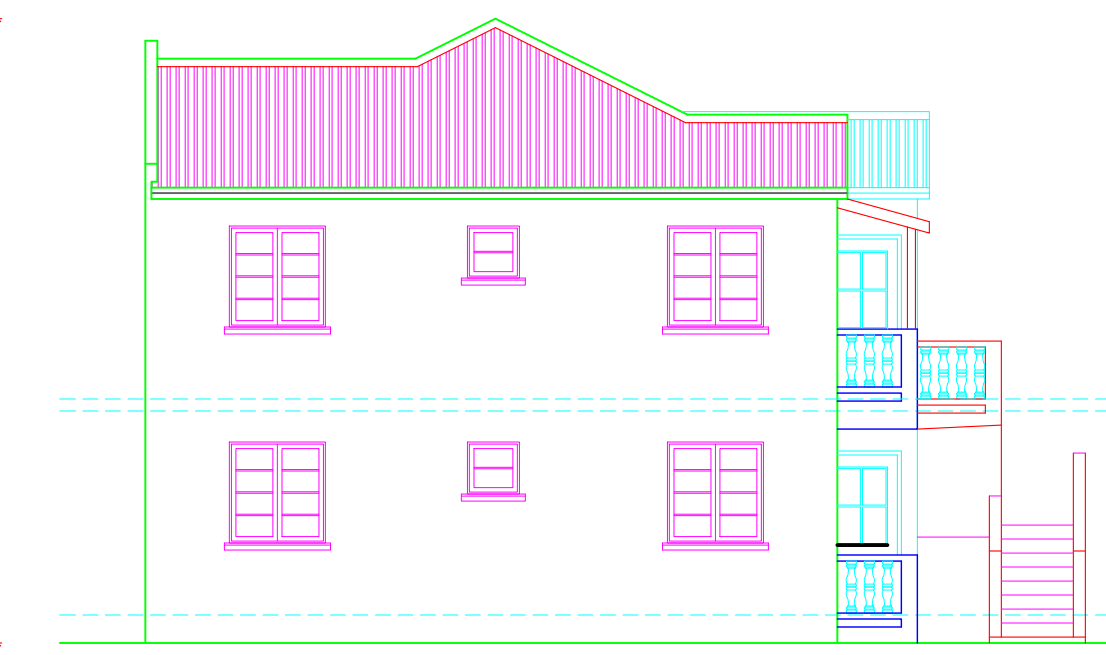


PHASE 2  
South Elevation

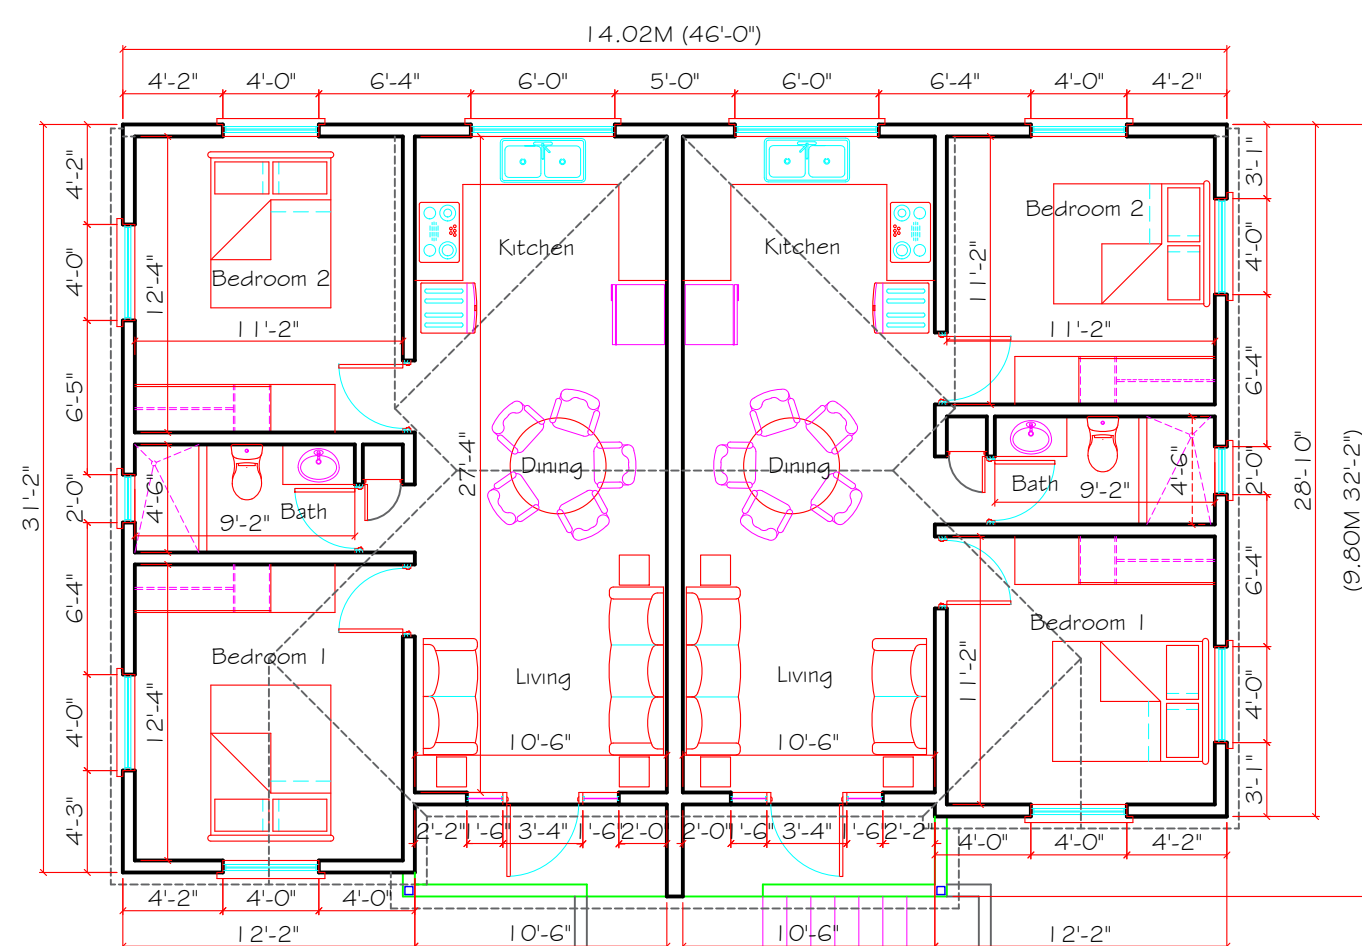


PHASE 1  
First Floor Plan  
Scale 1-100  
1,429 sq ft  
Roof 1,485 sq ft

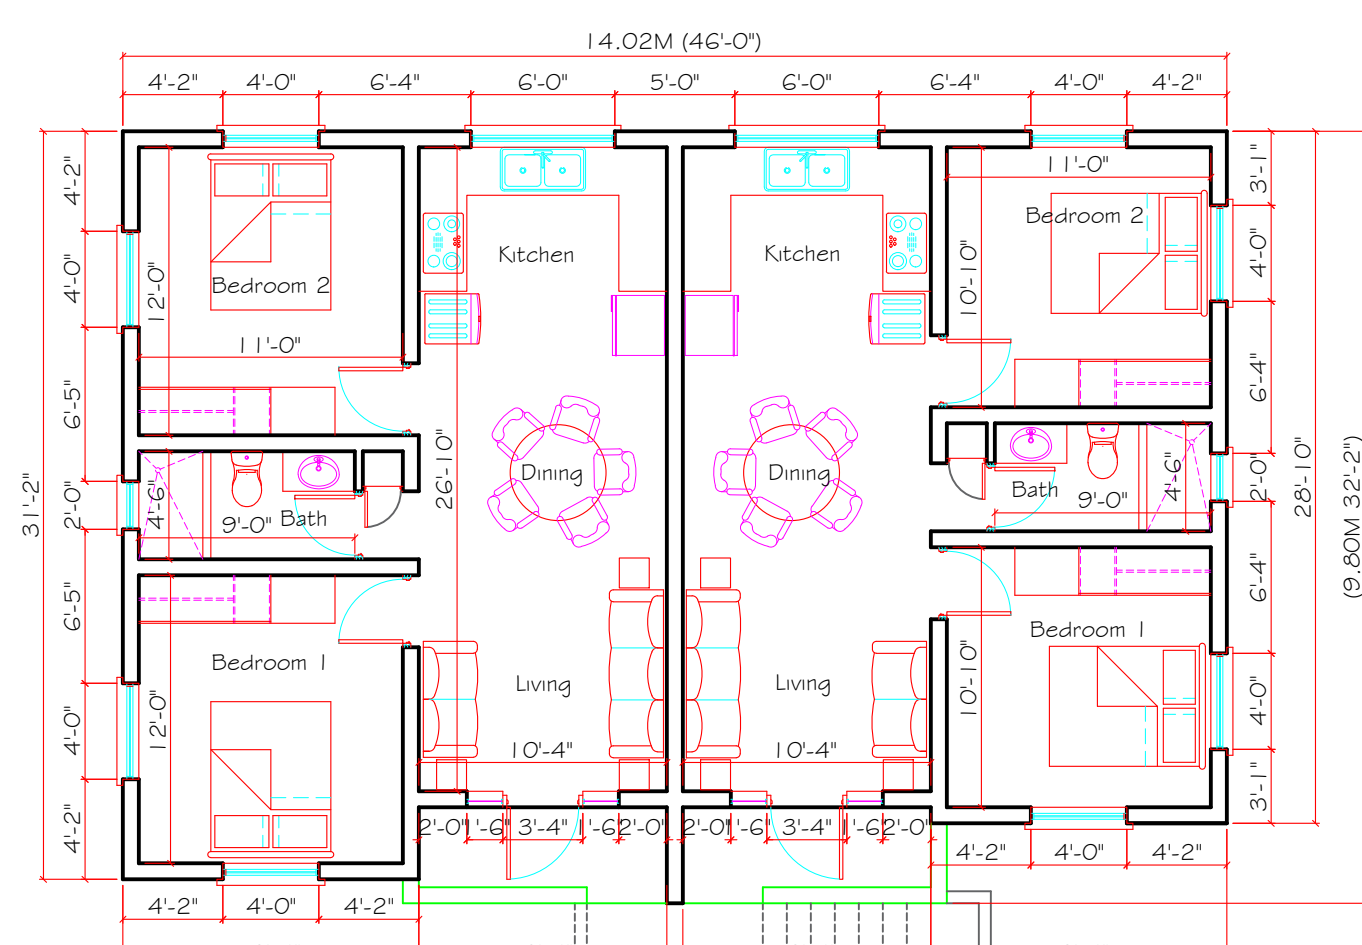


PHASE 1  
Ground Floor Plan  
Scale 1-100  
1,429 sq ft

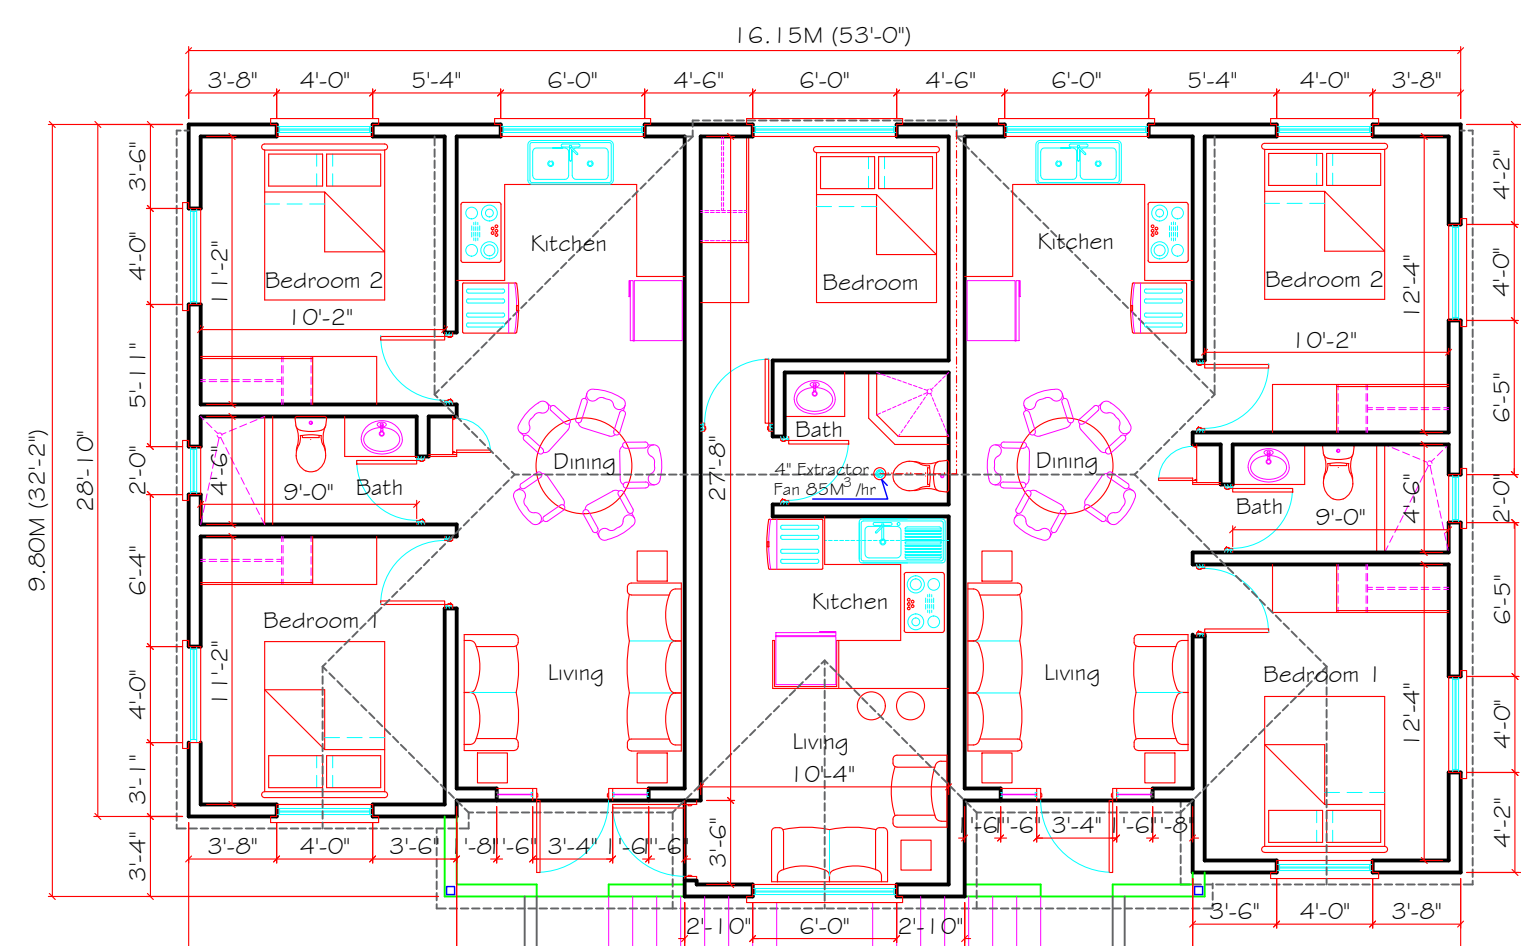


PHASE 2  
First Floor Plan  
Scale 1-100  
1,660 Sq Ft  
Roof 1,717 Sq Ft

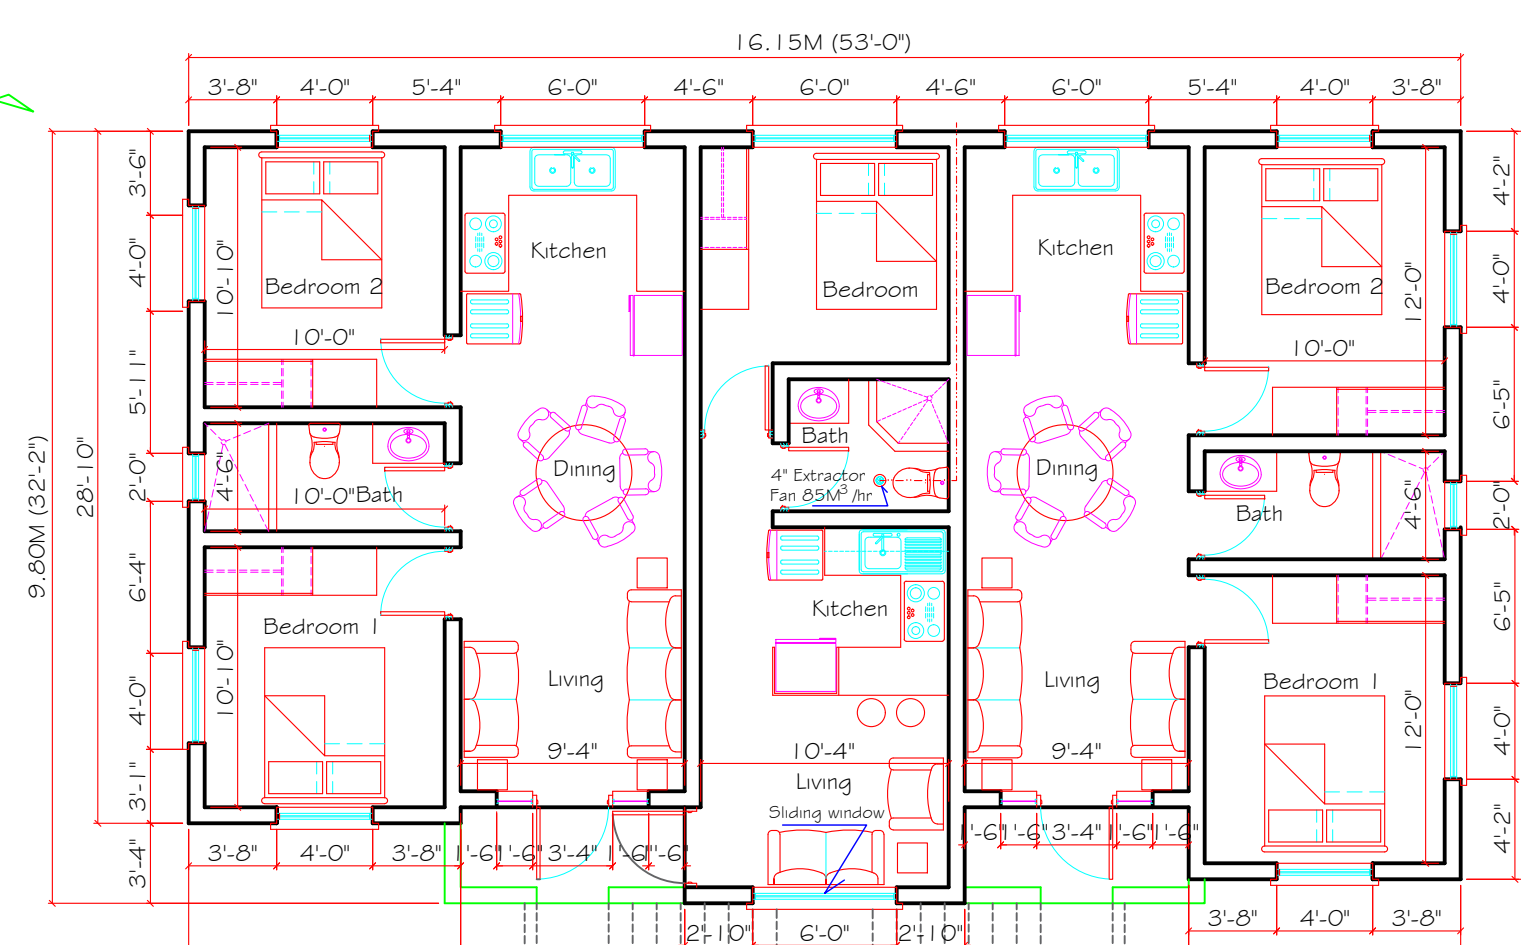

PHASE 2  
Ground Floor Plan  
Scale 1-100  
1,660 Sq Ft

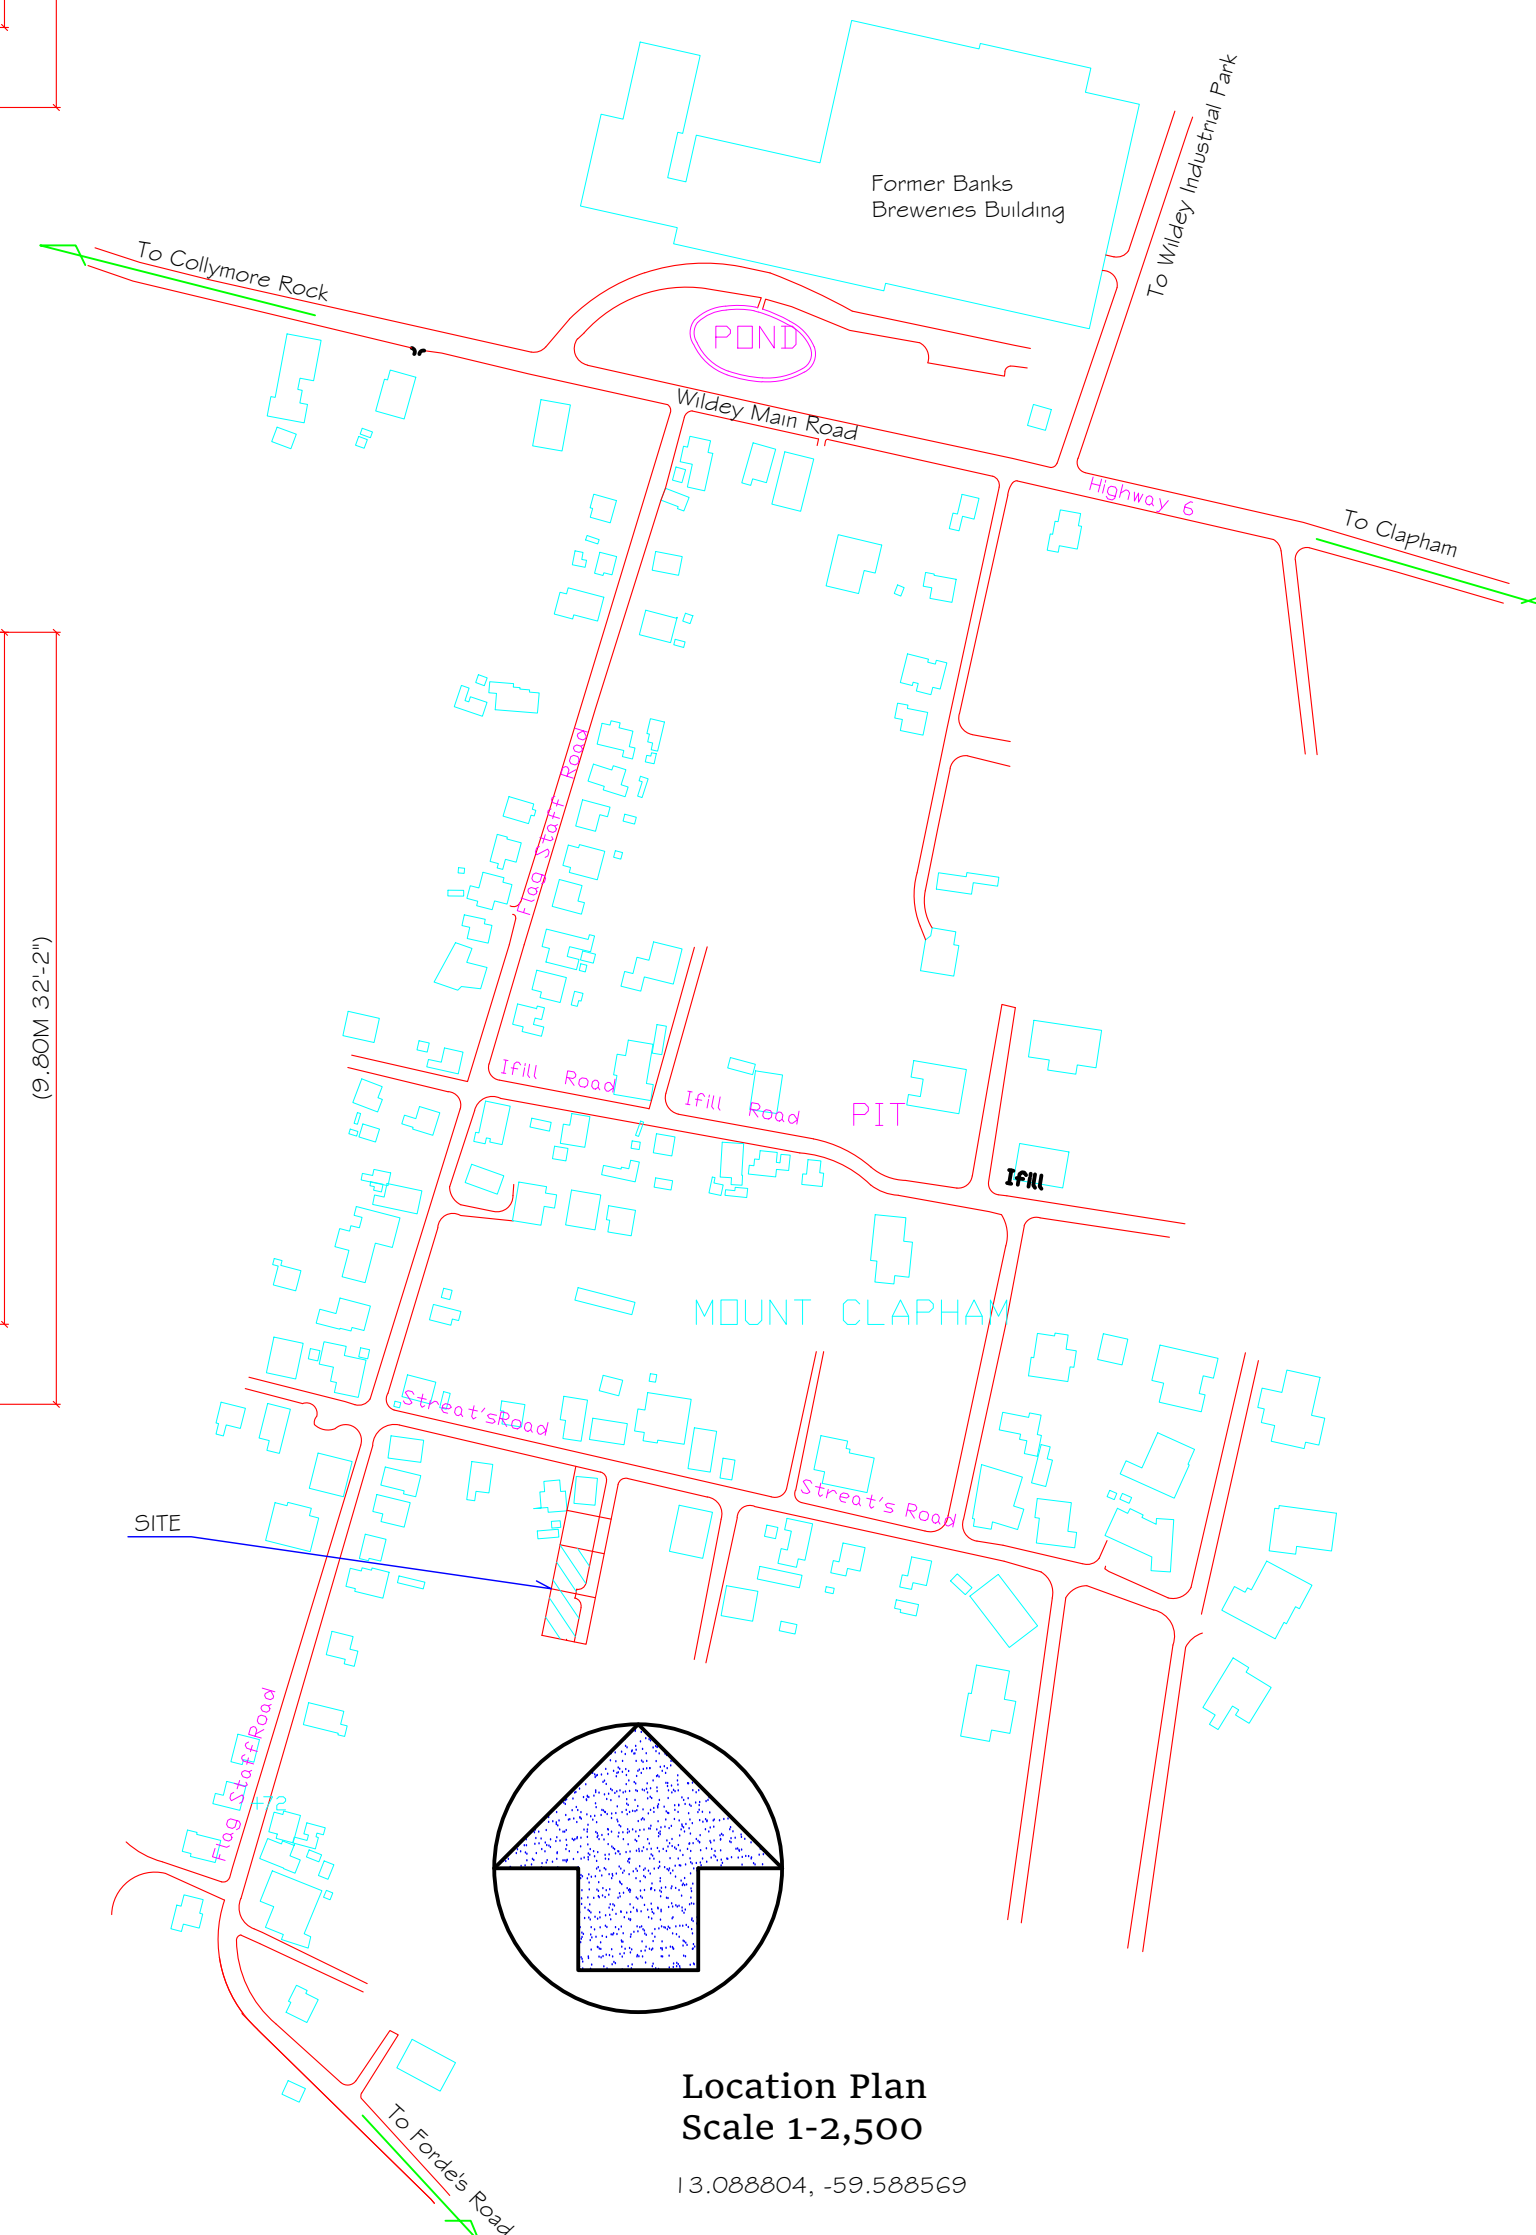

Location Plan  
Scale 1-2,500  
13.088804, -59.588569

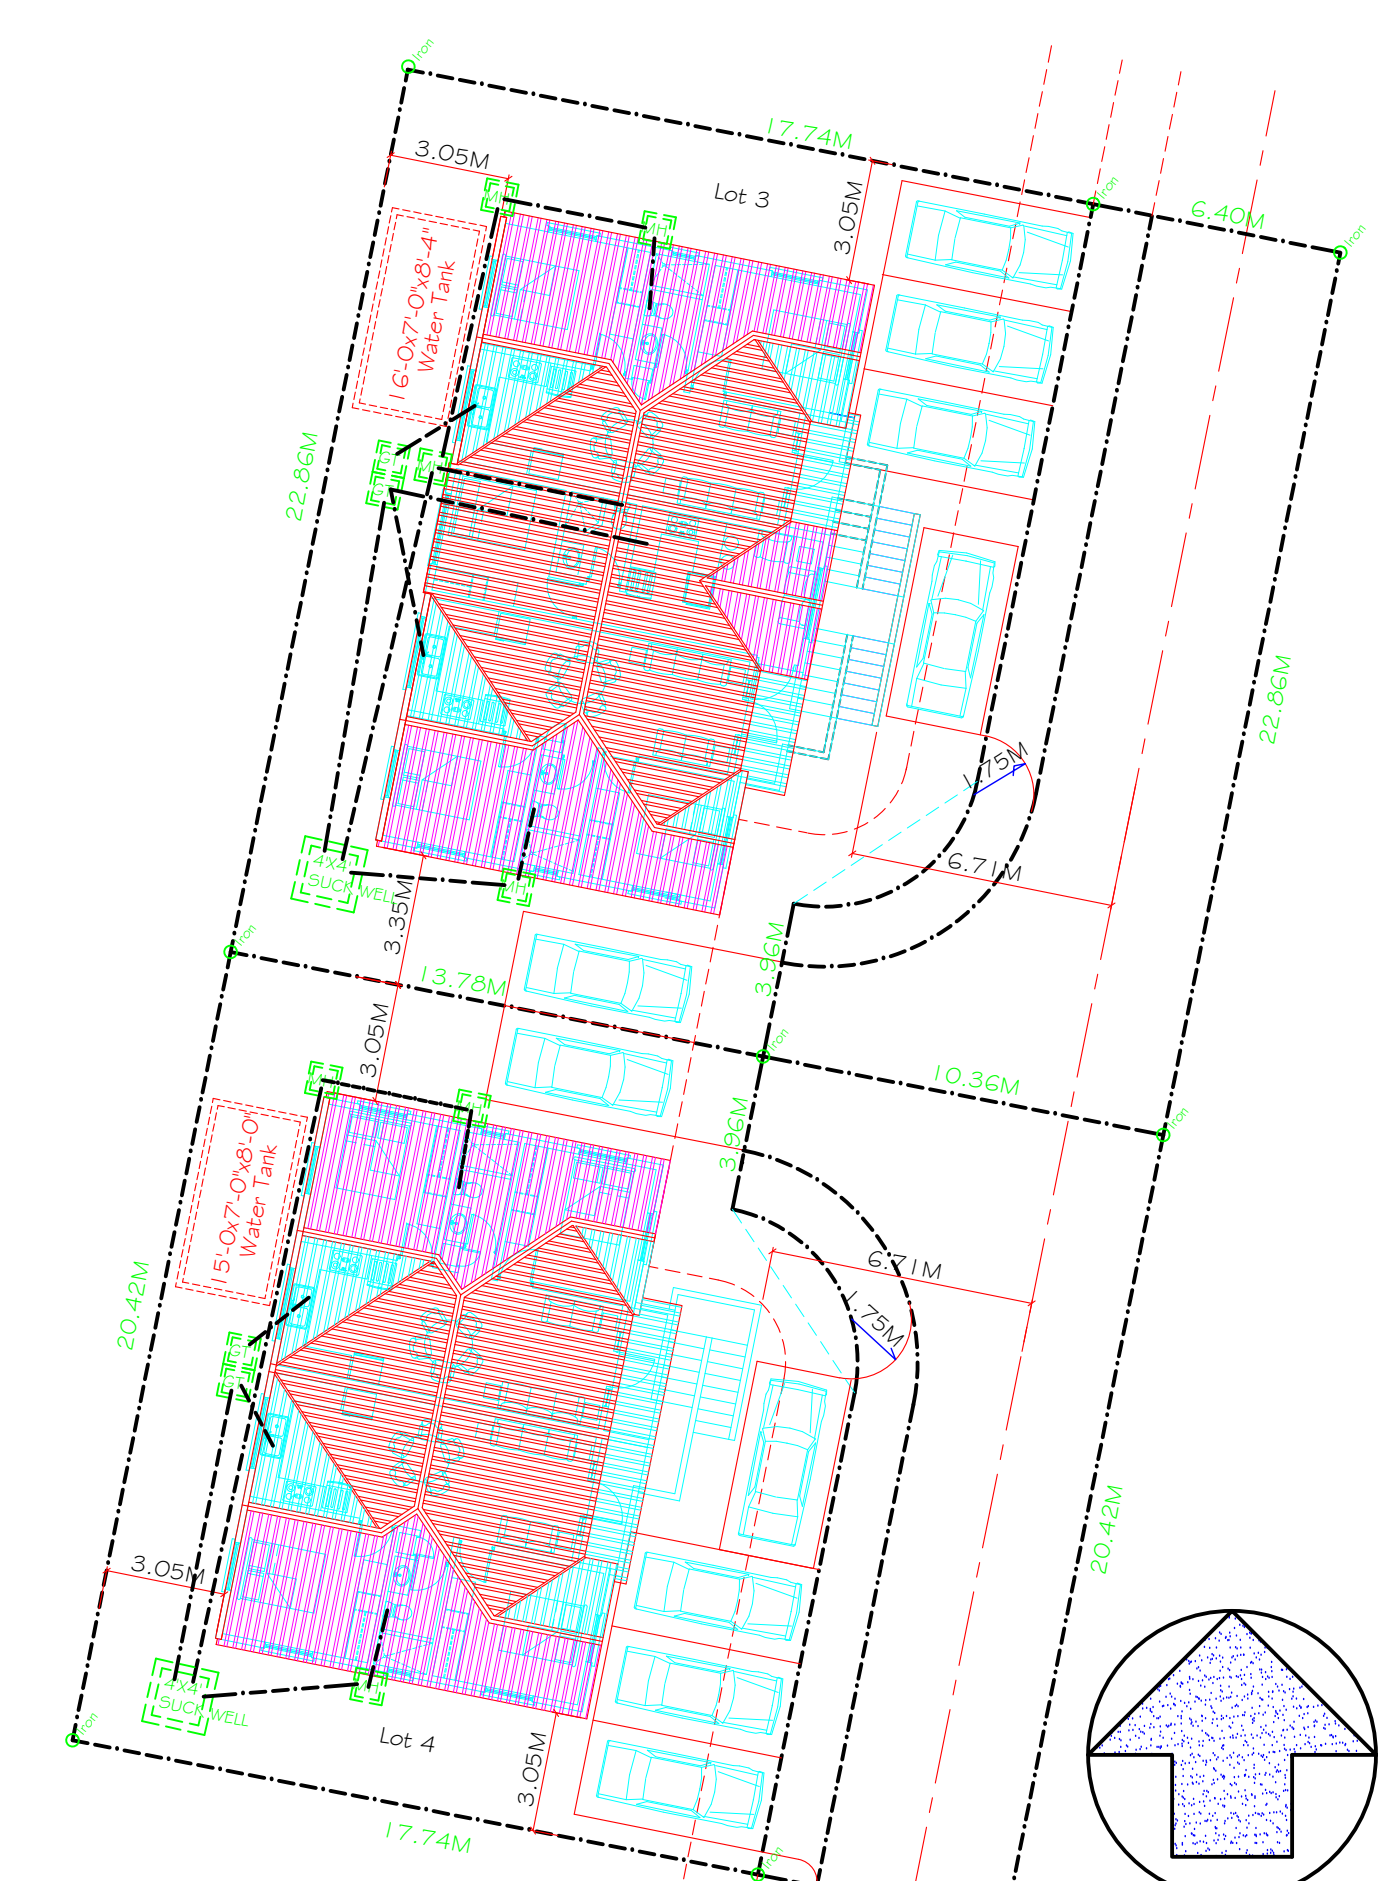

Site Plan  
Scale 1-200

**Ashandré**  
Architectural Services Inc.

"Ashandré"  
#288 Business Planners,  
St. Lucy BB 2704

Tel: 571-5160  
Cell: 236-5118  
ashandres2@gmail.com

PROPOSED: Erection of 2 Apartment Buildings at Lot 344 Streets Road, St Michael

CLIENT: Mark Grannum  
ADDRESS: 2 Streets Road, Flagstaff, St Michael

TITLE: Elevations, Floor, Location & Site Plans

REFERENCE

DRAWN BY	Elsworth W Howell
DATE	November 2019 Dwg.
SCALE	1-100